


W055

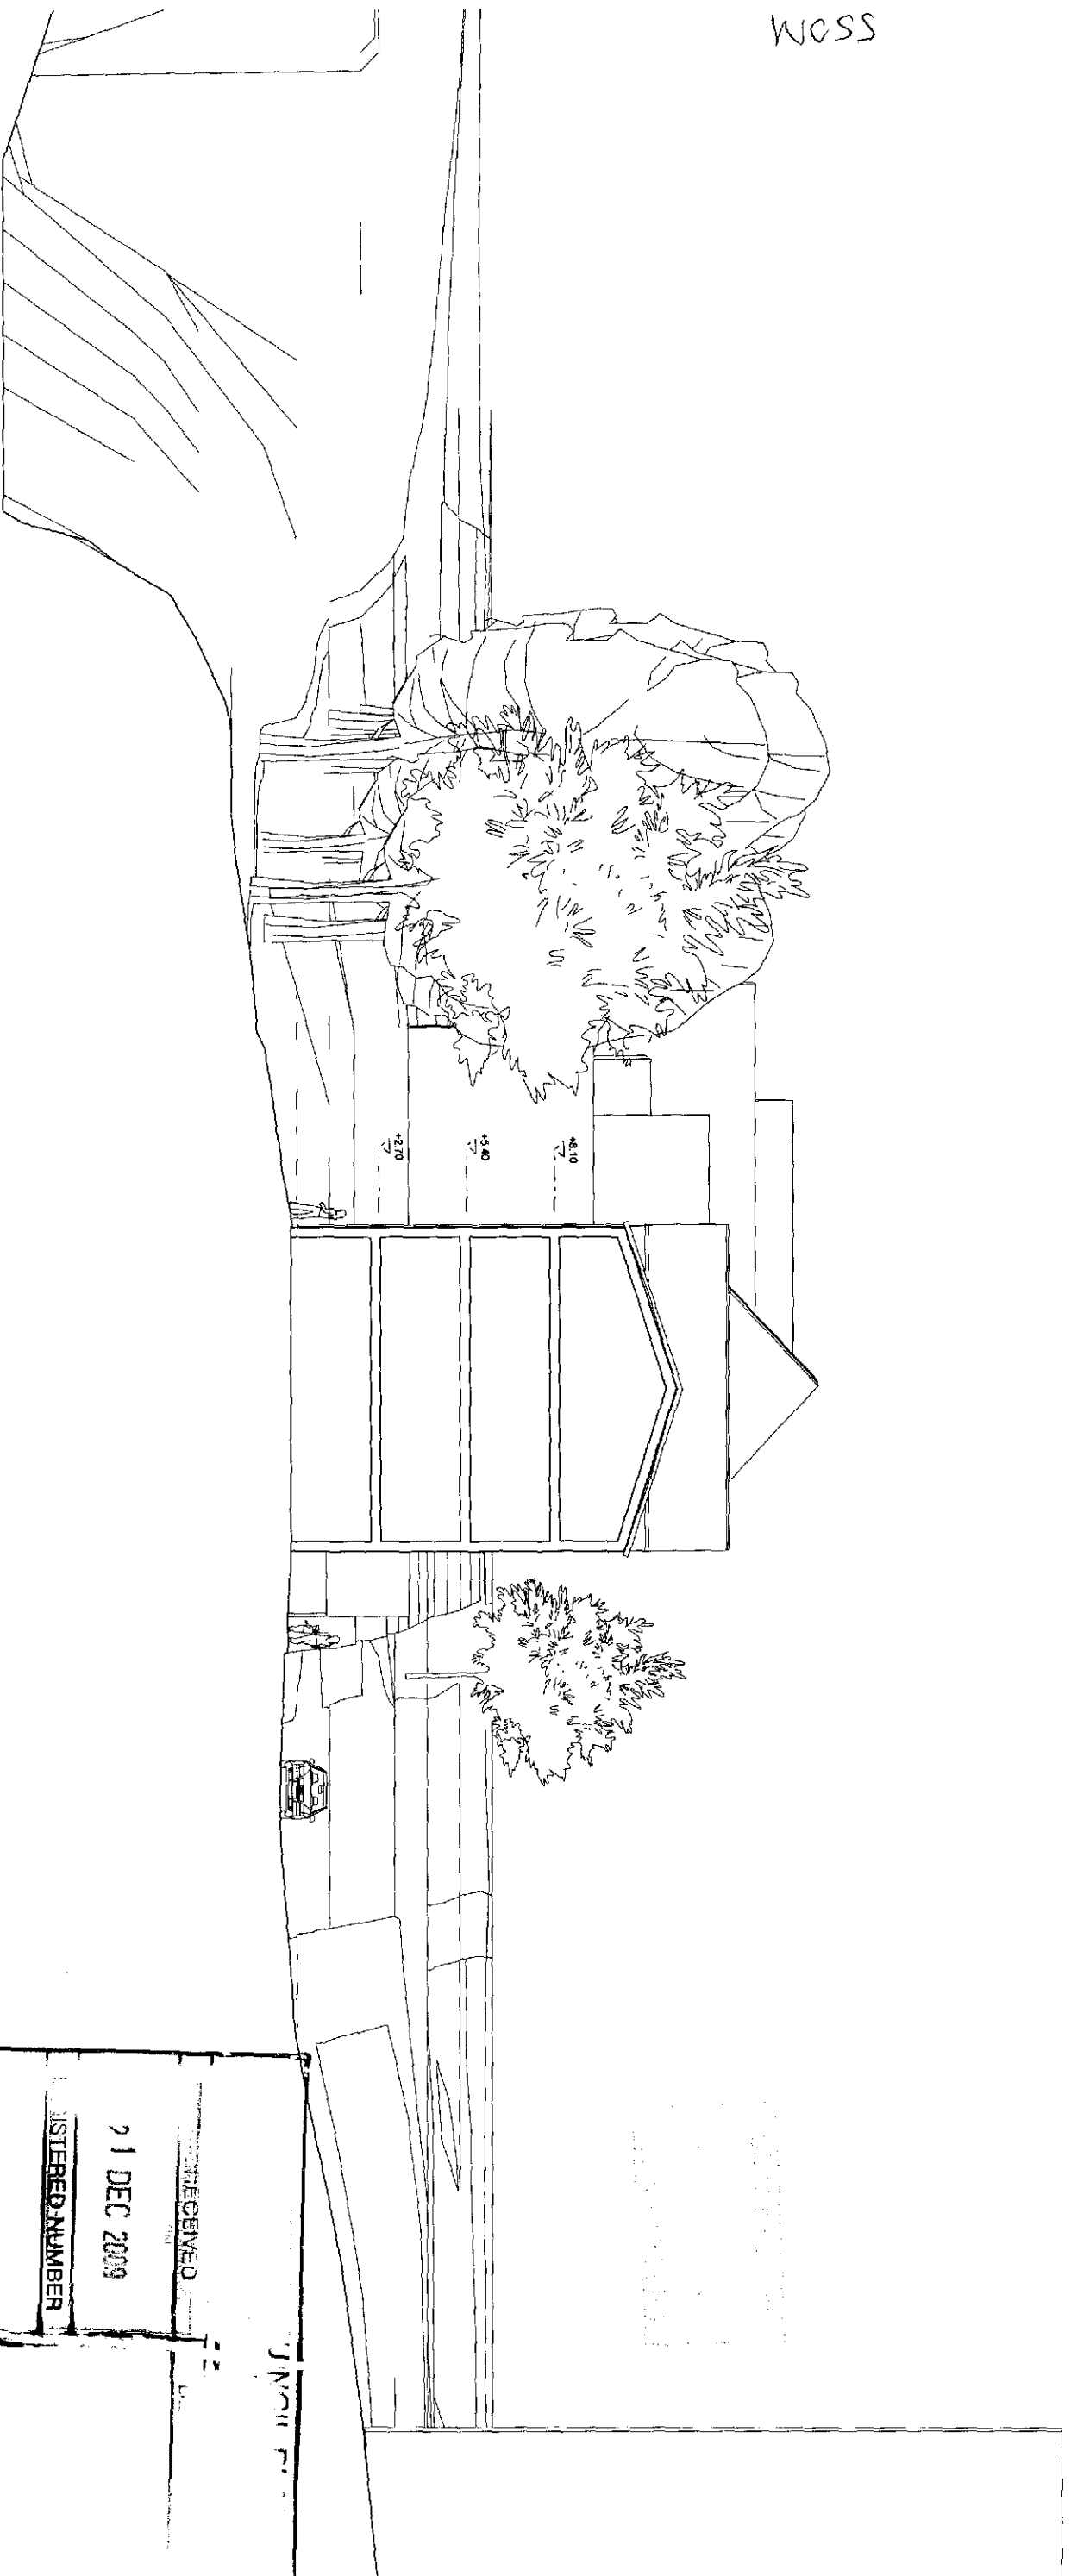

**Section A-A**

**WRD AL (0) 023**

**A**

revision date drawn description

- 01.09.09 LAT Initial Issue
- A 15.12.09 GER Roof Line Lowered

Notes: -

Do not scale from drawings unless by agreement with HTA.  
 Use figured dimensions only. Check all dimensions on site  
 prior to commencing the works.  
 Drawing to be read in conjunction with other relevant  
 consultant information  
 This drawing is the copyright of HTA Architects Ltd. and  
 must not be copied or reproduced in part, or in whole,  
 without the express permission of HTA Architects Ltd.

drawing title

client / job name

**Rydon Construction LTD**  
**Woodland Road**

drawing number

job reference

**RYD-WRD-001**

scale

**1:200 @ A3**

revision

drawn

**LAT**

**HTA** 106-110 Kentish Town Road London UK NW1 9PX  
 P (020) 7485 8555 F (020) 7485 1232 info@hta.co.uk

**FOR PLANNING**